


6,0 m x 3,0 m Hunter MP800 90° - 180°

Množstvo	Symbol	Popis	
Postrekovače			
2		Hunter MP800SR 180°	
4		Hunter MP800SR 90°	
Bočné vedenie			
4 m		20 mm	
15 m		25 mm	
Spojovací materiál			
2 ks		25 x 20 mm	Redukovaná spojka
4 ks		25/32 mm	Samonavítavací pás
1 ks		T - 25 mm	T kus

Údaje o zóne postrekovača

Tlak	Prietok	Miera zrážok
3 bars	6,66 l/m	22,18 mm/hr

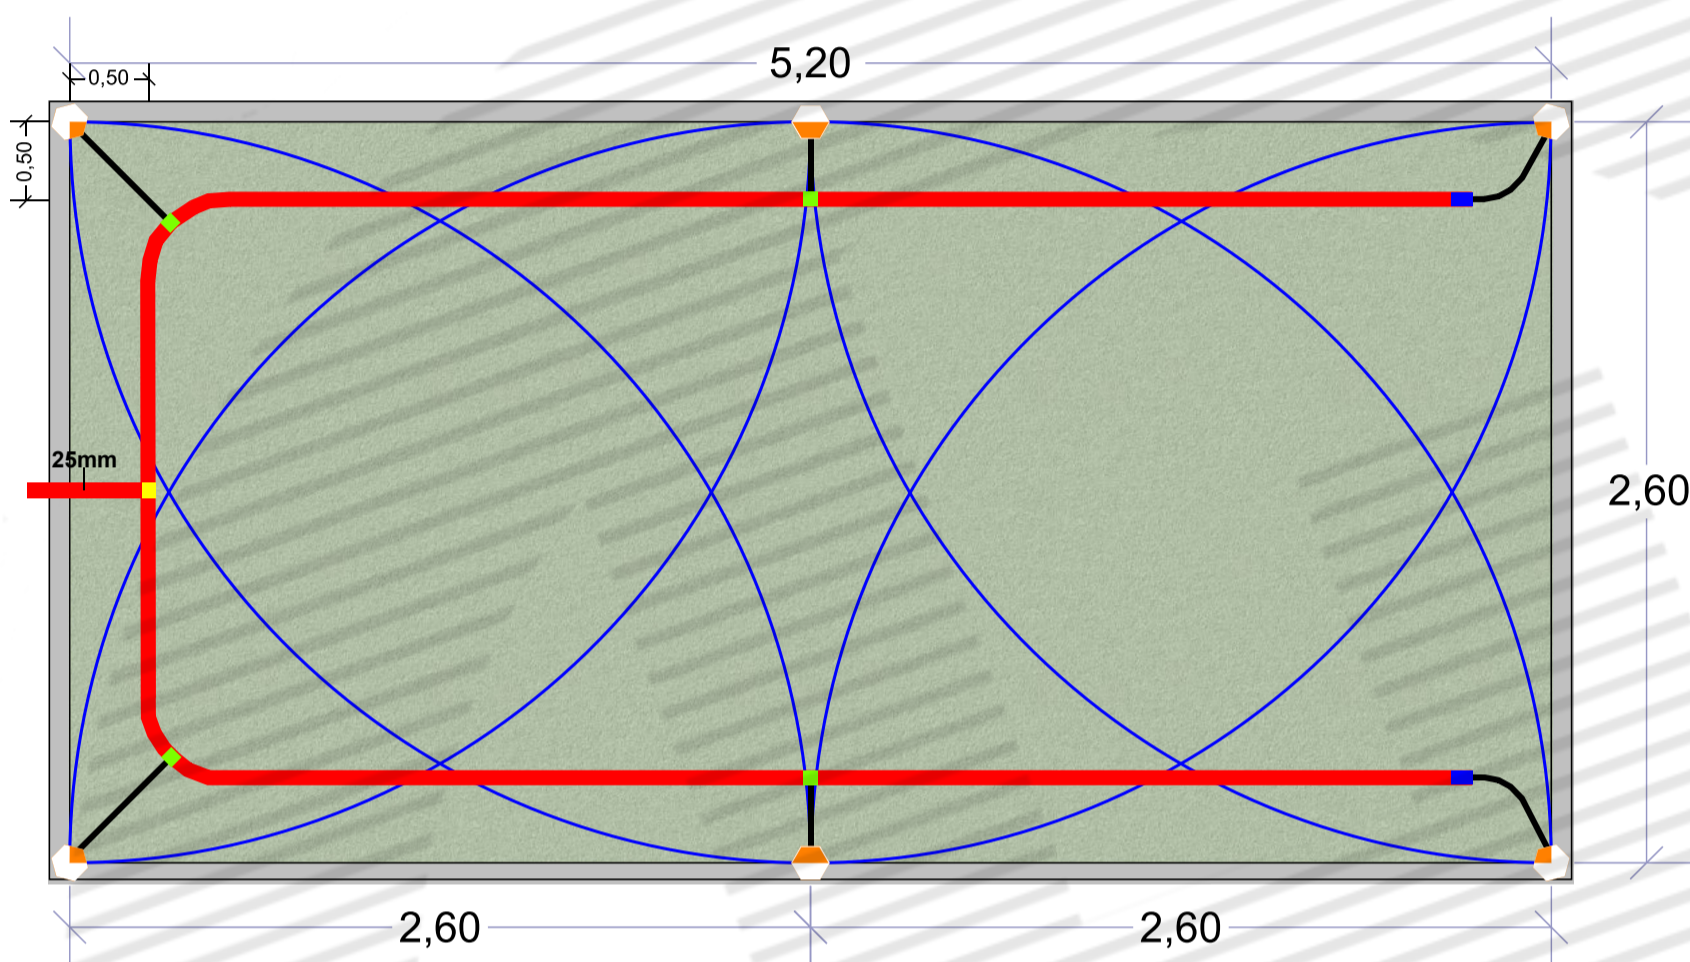


5,2 m x 2,6 m Hunter MP800 90° - 180°

Množstvo	Symbol	Popis	
Postrekovače			
2		Hunter MP800SR 180°	
4		Hunter MP800SR 90°	
Bočné vedenie			
4 m		20 mm	
12 m		25 mm	
Spojovací materiál			
2 ks		25 x 20 mm	Redukovaná spojka
4 ks		25/32 mm	Samonavítavací pás
1 ks		T - 25 mm	T kus

Údaje o zóne postrekovača

Tlak	Prietok	Miera zrážok
3 bars	6,66 l/m	29,58 mm/hr

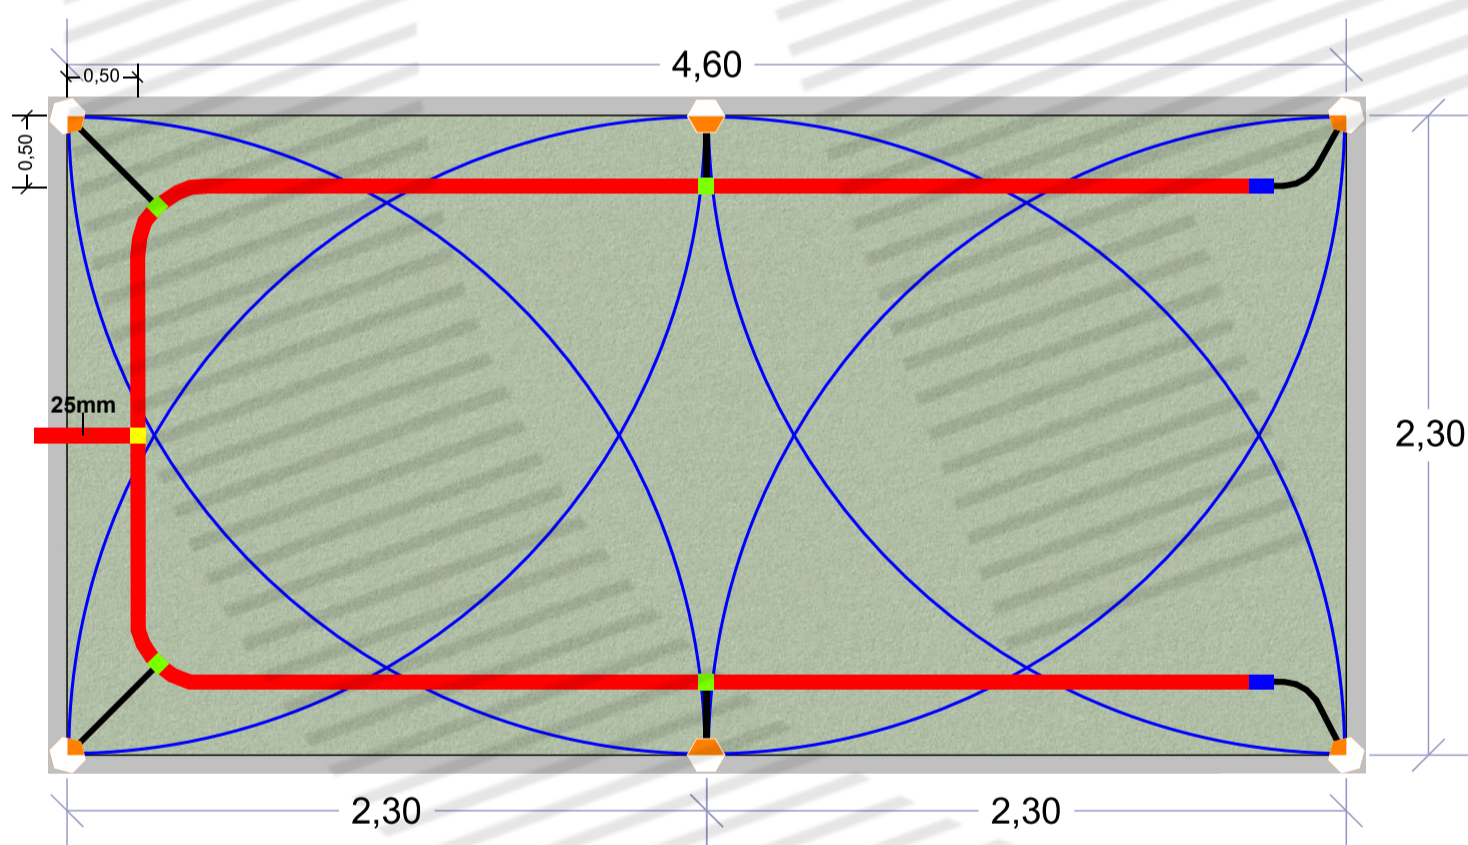

4,6 m x 2,3 m Hunter MP800 90° - 180°

Množstvo	Symbol	Popis	
Postrekovače			
2		Hunter MP800SR 180°	
4		Hunter MP800SR 90°	
Bočné vedenie			
4 m		20 mm	
11 m		25 mm	
Spojovací materiál			
2 ks		25 x 20 mm	Redukovaná spojka
4 ks		25/32 mm	Samonavítavací pás
1 ks		T - 25 mm	T kus

Údaje o zóne postrekovača

Tlak	Prietok	Miera zrážok
3 bars	6,66 l/m	37,79 mm/hr

Hunter MP800 90° - 180°

Množstvo	Symbol	Popis	
Postrekovače			
2		Hunter MP800SR 180°	
4		Hunter MP800SR 90°	
Bočné vedenie			
4 m		20 mm	
15 m		25 mm	
Spojovací materiál			
2 ks		25 x 20 mm	Redukovaná spojka
4 ks		25/32 mm	Samonavítavací pás
1 ks		T - 25 mm	T kus



SHEET:	1 of 1
SCALE:	1" = 10'
CHECKED BY:	H-Garden
DATE:	2025
JOB NUMBER:	000001/25
DRAWN BY:	Hegedűs
REVISIONS:	Hunter IRRIGATION DESIGNER

PROJECT:
MP 800
6,00 x 3,00 - 4,60 x 2,30 m

SHEET DESCRIPTION:



H - Garden
www.hgarden.sk
www.zavlahahg.sk
info@hgarden.sk
+421 905 748 627